


# 2026 Human Anatomy & Physiology Society Annual Conference

## May 21 - 29, 2026

### Sheraton Crown Center Exhibit Hall - Hall A

### Kansas City, MO

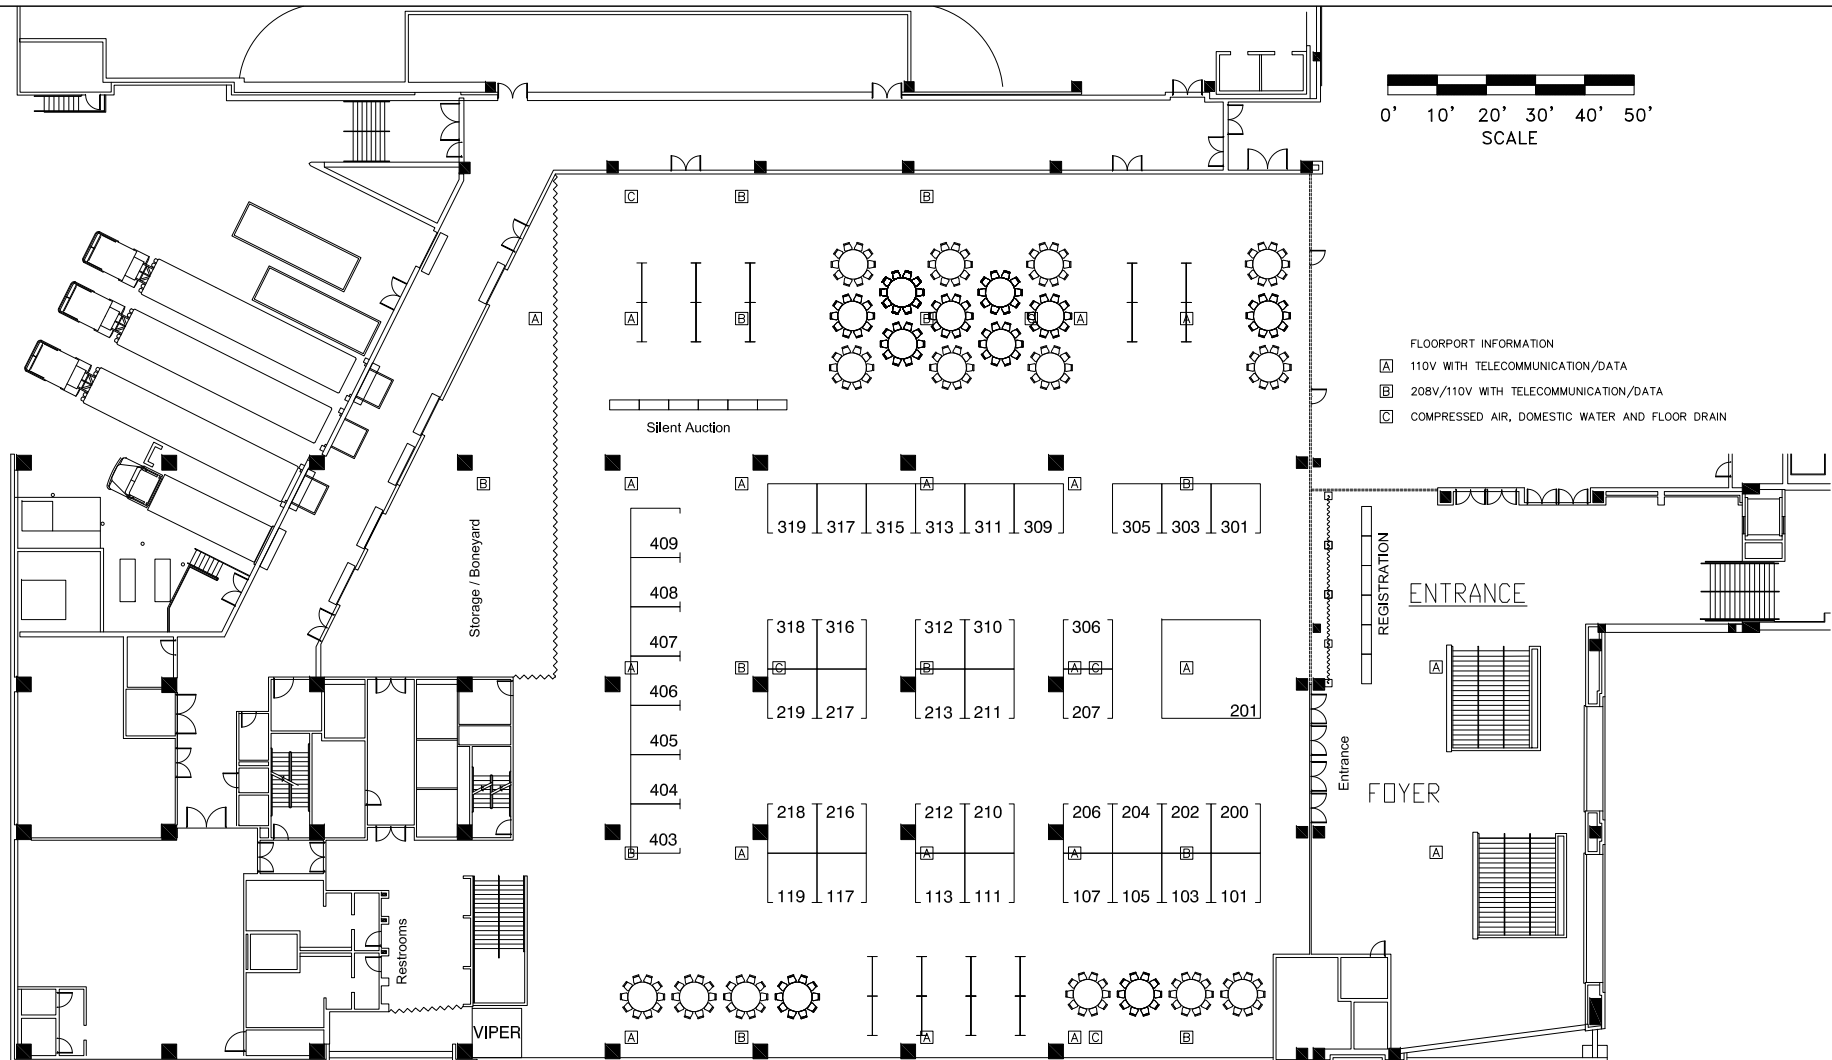

Account Executive: Hinge Han

File Name: HAPS 2026 - R6

Revision Date: 8-18-2025

Drawn By: Hinge Han

Sheraton Kansas City Hotel at Crown Ctr

CCEH - Hall A

(42) 10x10 (1) 20x20

All information on this document is subject to Fire Marshal approval and is based on the best knowledge of the building sizes per architectural plans provided by building. Viper Tradeshow Services, Inc. is not responsible for any discrepancies in this floor plan. "This floor plan is subject to change."